

All discrepancies to be referred to the Architect.

[illegible]


Scale @ A1 sheet	1 : 100
------------------	---------

1 : 100





All discrepancies to be referred to the Architect.

Scale @ A1 sheet	As indicated
------------------	--------------

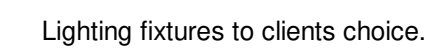

All discrepancies to be referred to the Architect.

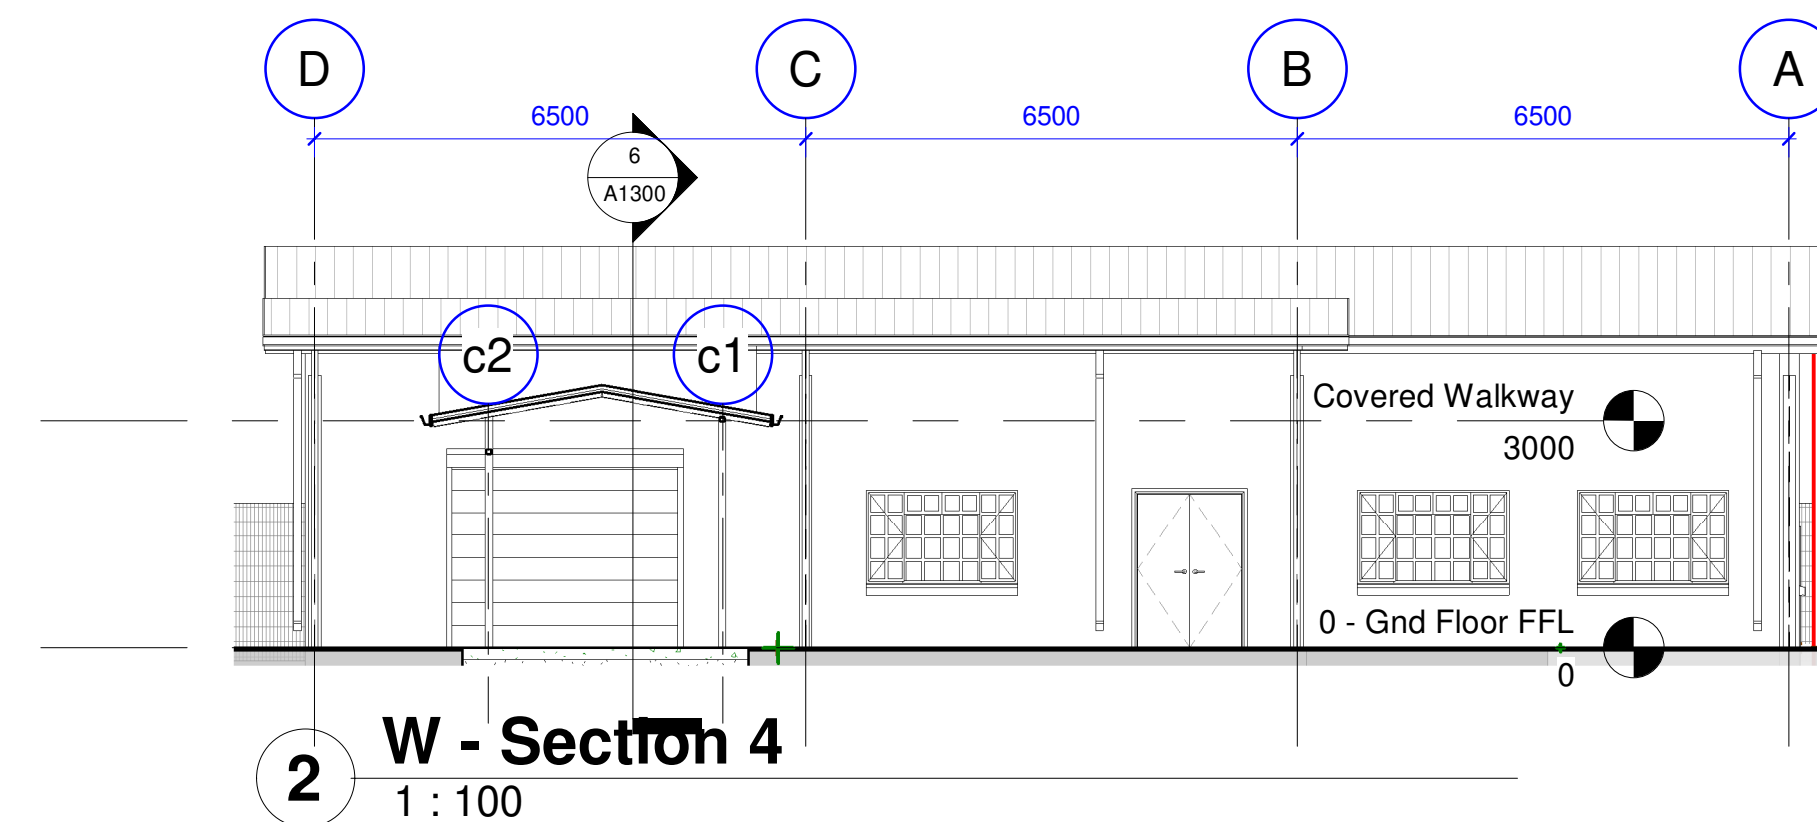: 100

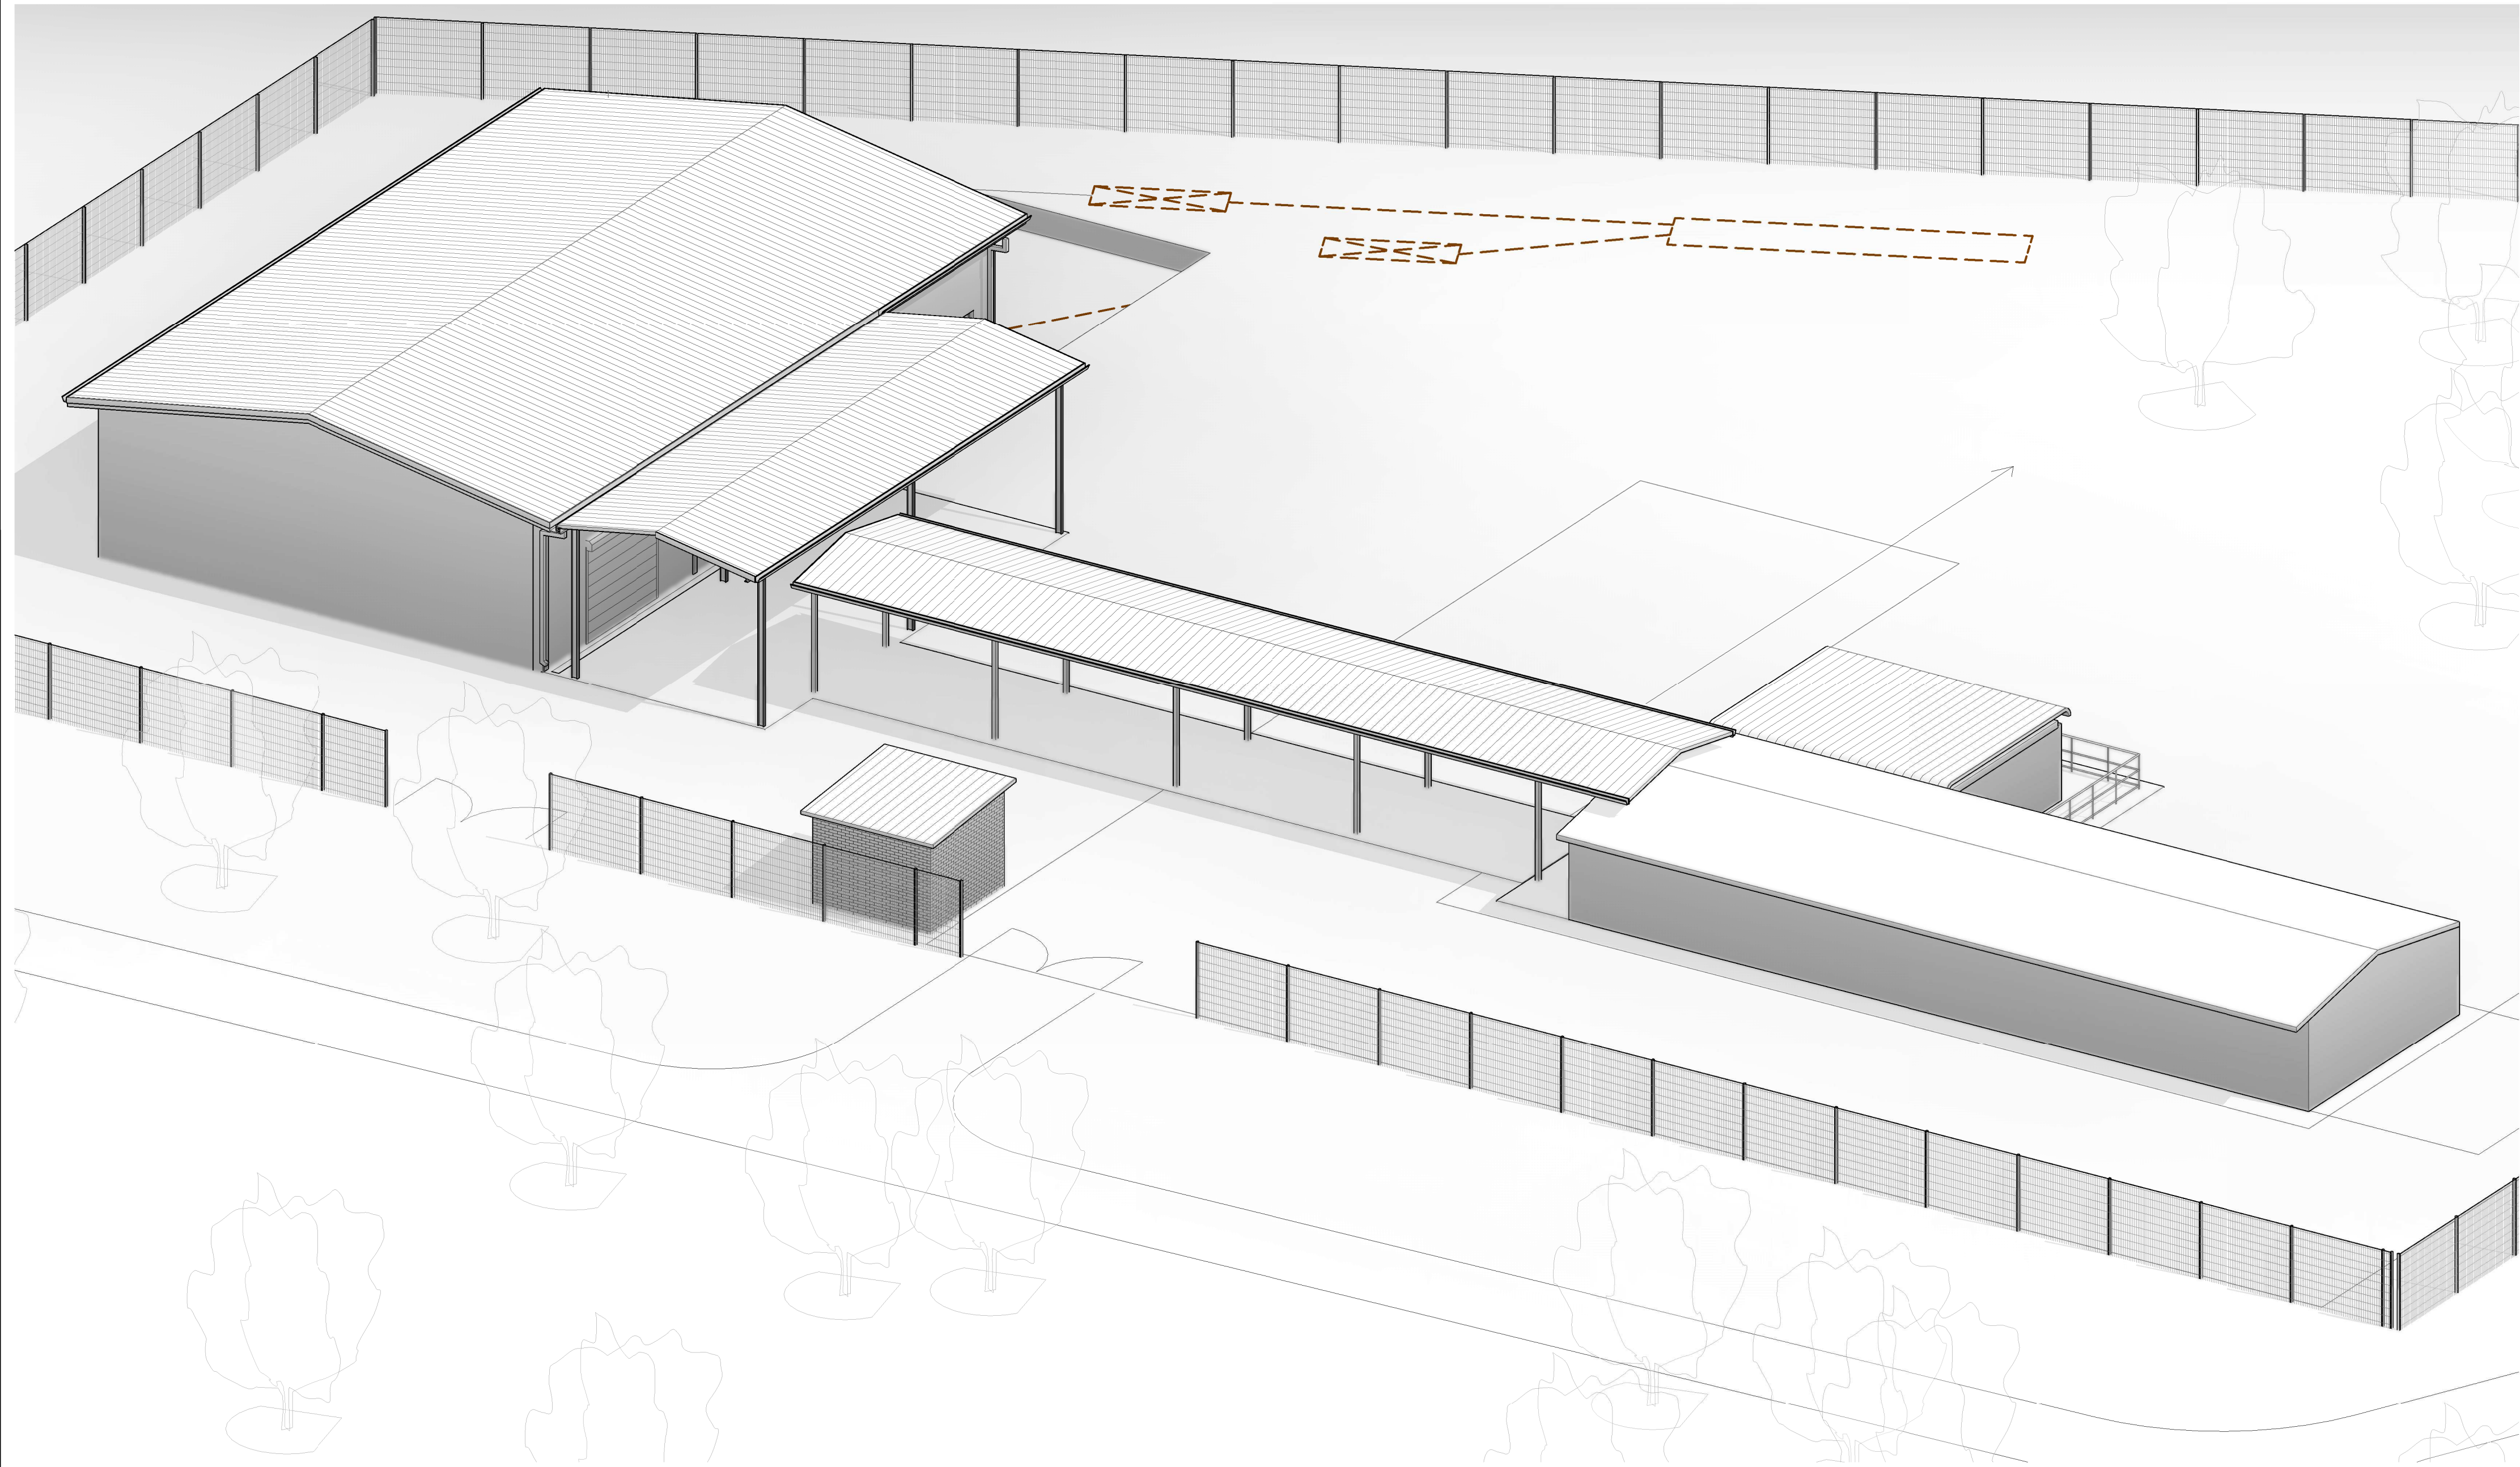

1

3D View

A&PS

Architectural and Planning Studio - t: +263 4 772143314 / 0779659597
e: admin@architecturalplanningstudio.com - m: HIVE25, 25 Shortheath Rd, Harare, Zimbabwe

Notes

Use figured dimensions only. All levels and dimensions to be checked on site before commencement of work.

This drawing is to be read in conjunction with all other relevant drawings and specifications.

The design on this drawing is copyright and remains the property of Architectural & Planning Studio.

All work to comply with Local Authority regulations.

All discrepancies to be referred to the Architect.

No.	Description	Date

ILO Zimbabwe

Youth and Women Empowerment Project -
Proposed Rural Processing Factory, Tabudirira
VTC, Mutoko, Zimbabwe

3D View

Project number	ILOMUTO	A1800
Date	NOVEMBER 2018	
Drawn by	CK/EG	
Checked by	GC	
Scale @ A2 Sheet		